


PLANTA PRINCIPAL

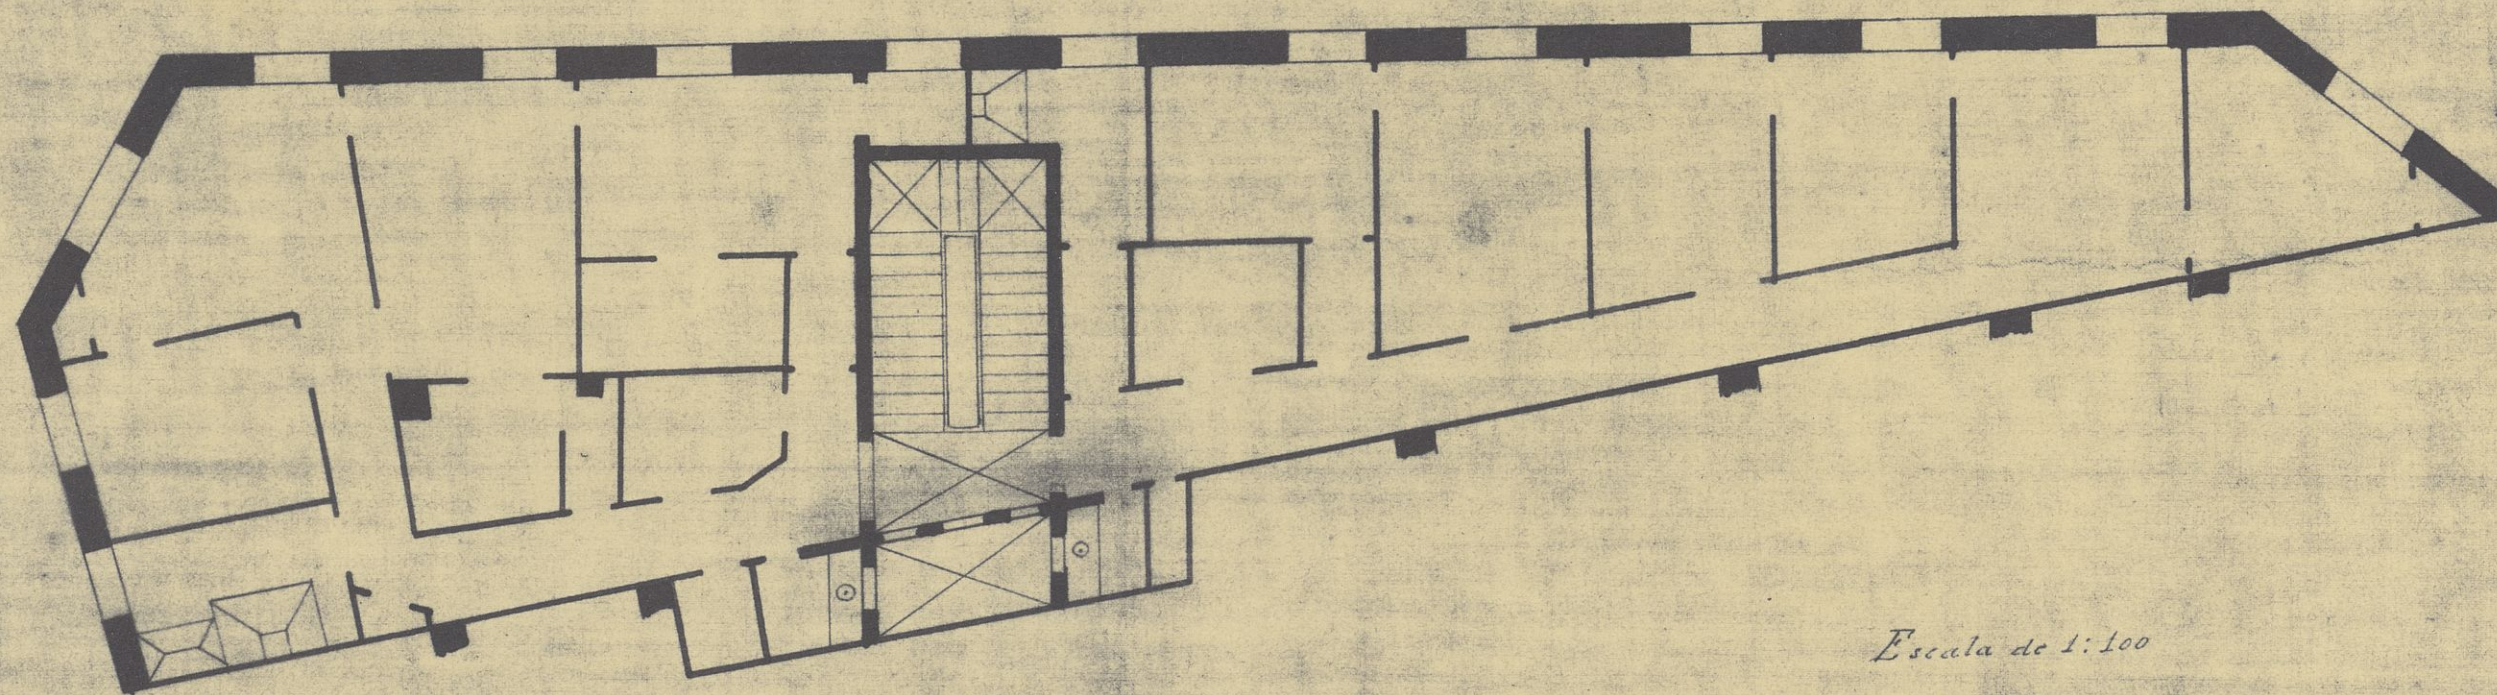

Escala de 1:100

P.EDIFIC.
PE-
00055