


Corqueis de
Fachada principal.
E. de 20.01 p.m.

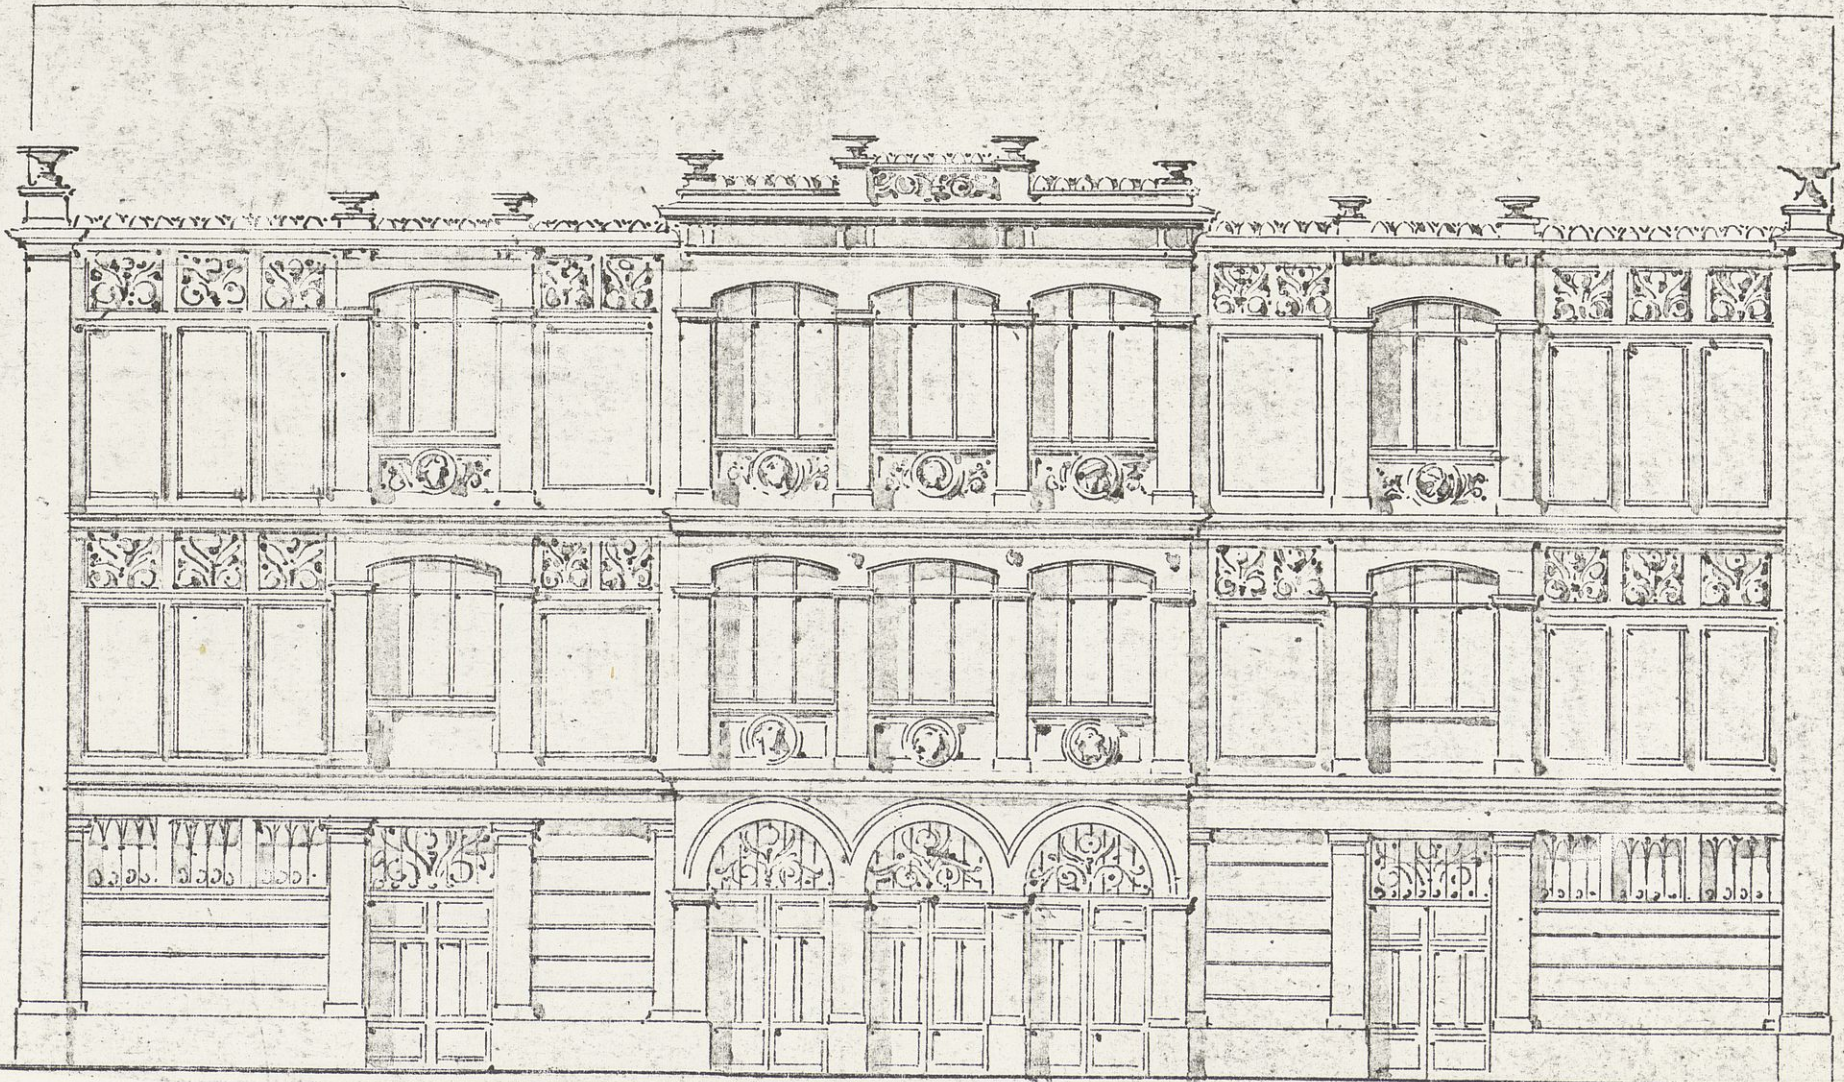

P. EDIFIC.
PE-
00103