


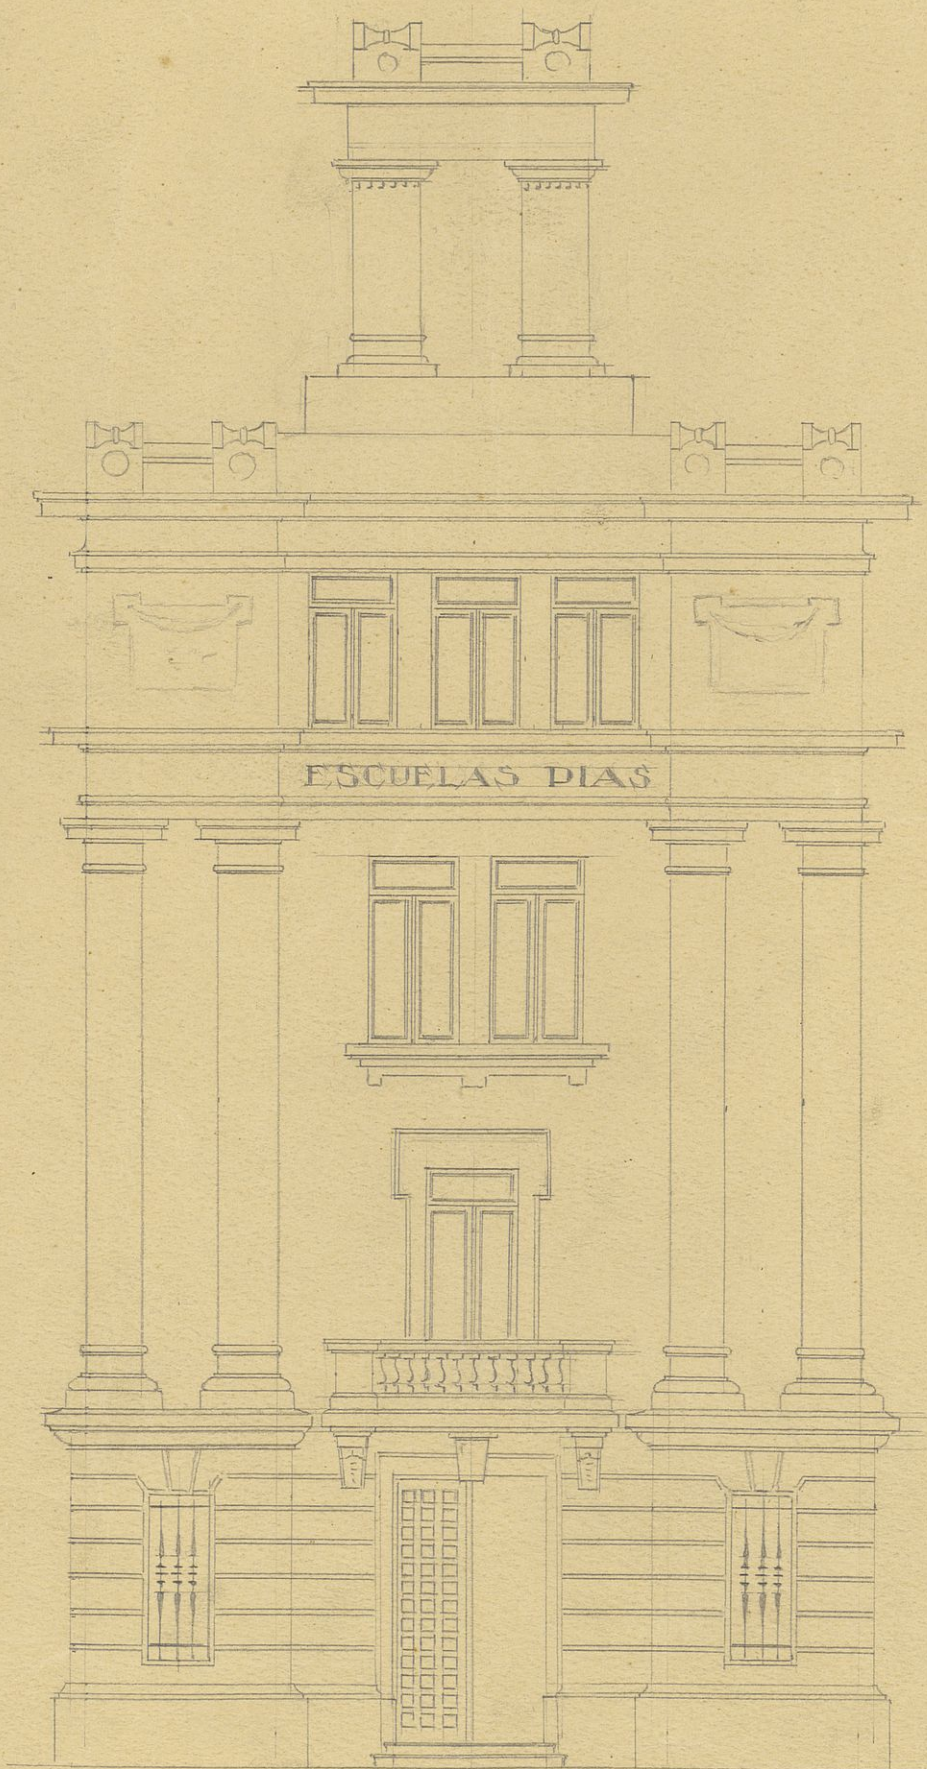

P.EDIFIC.
PE-
00180