


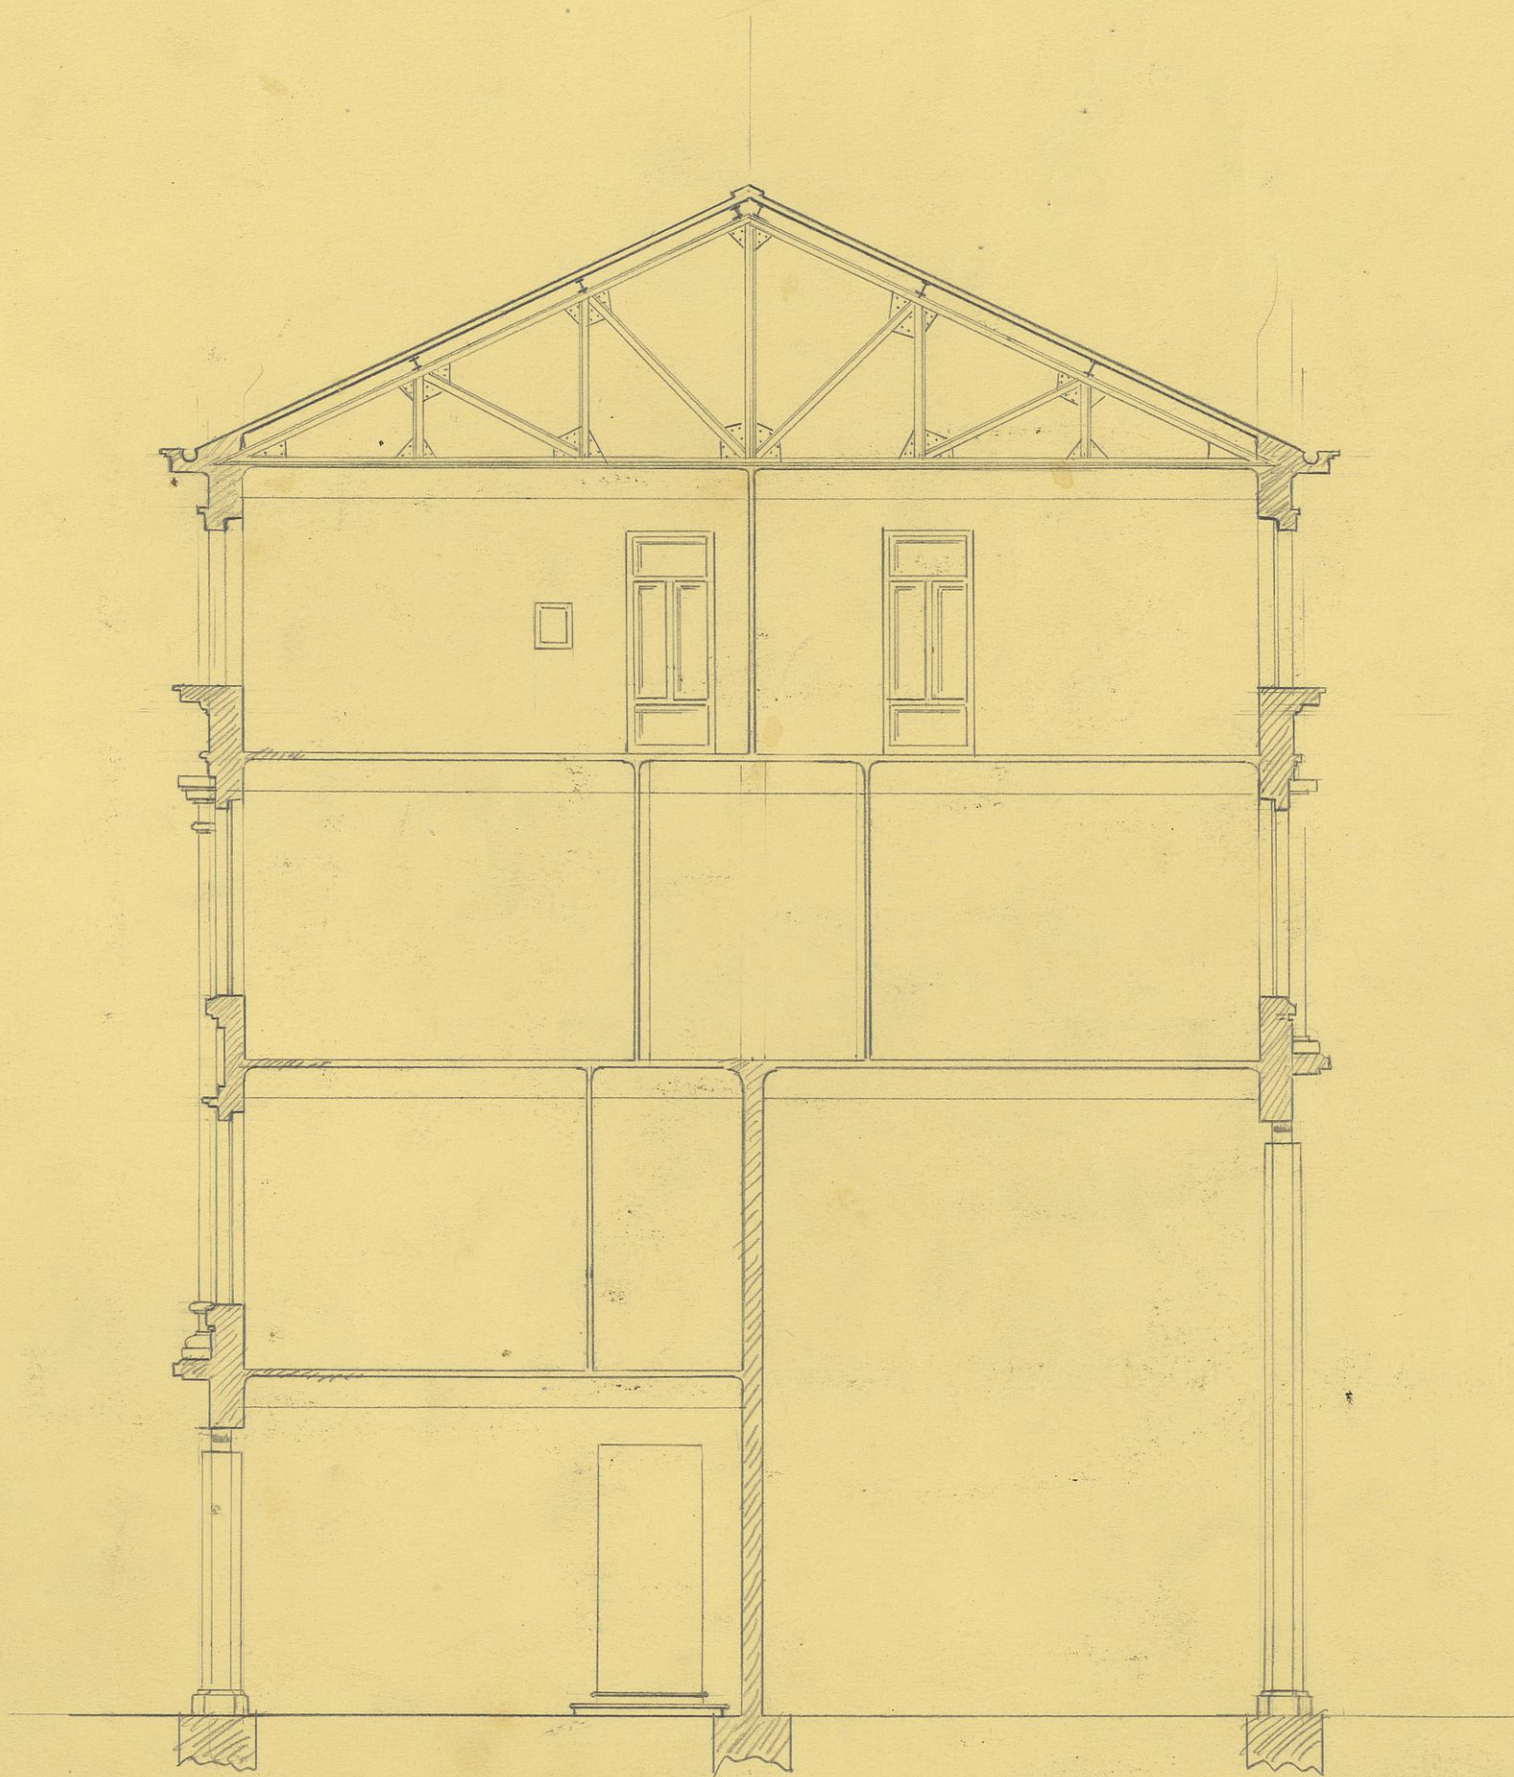

P. EDIFIC.
PE-
00184