

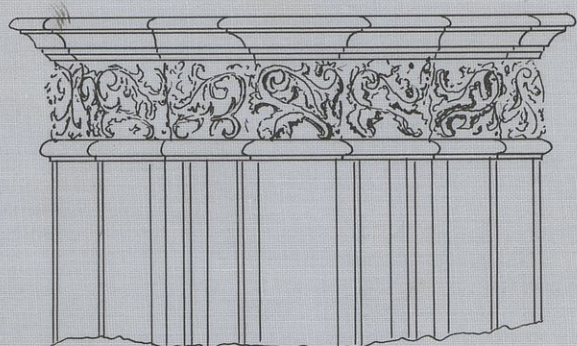
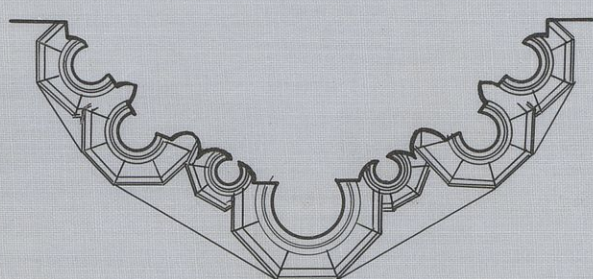


~ ESCULAS PIAS ~
~ DETALLES ~

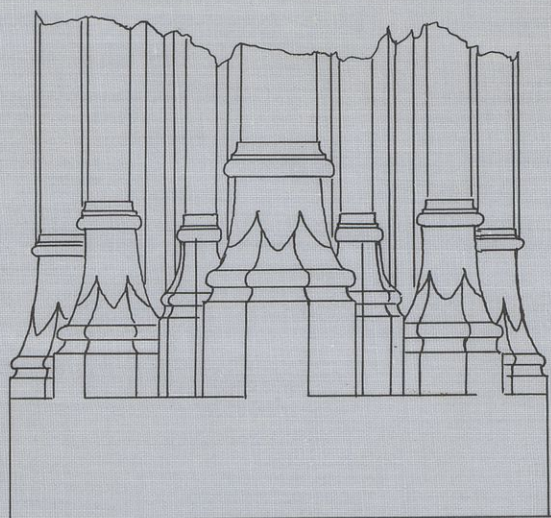

~ escala 1:100 ~

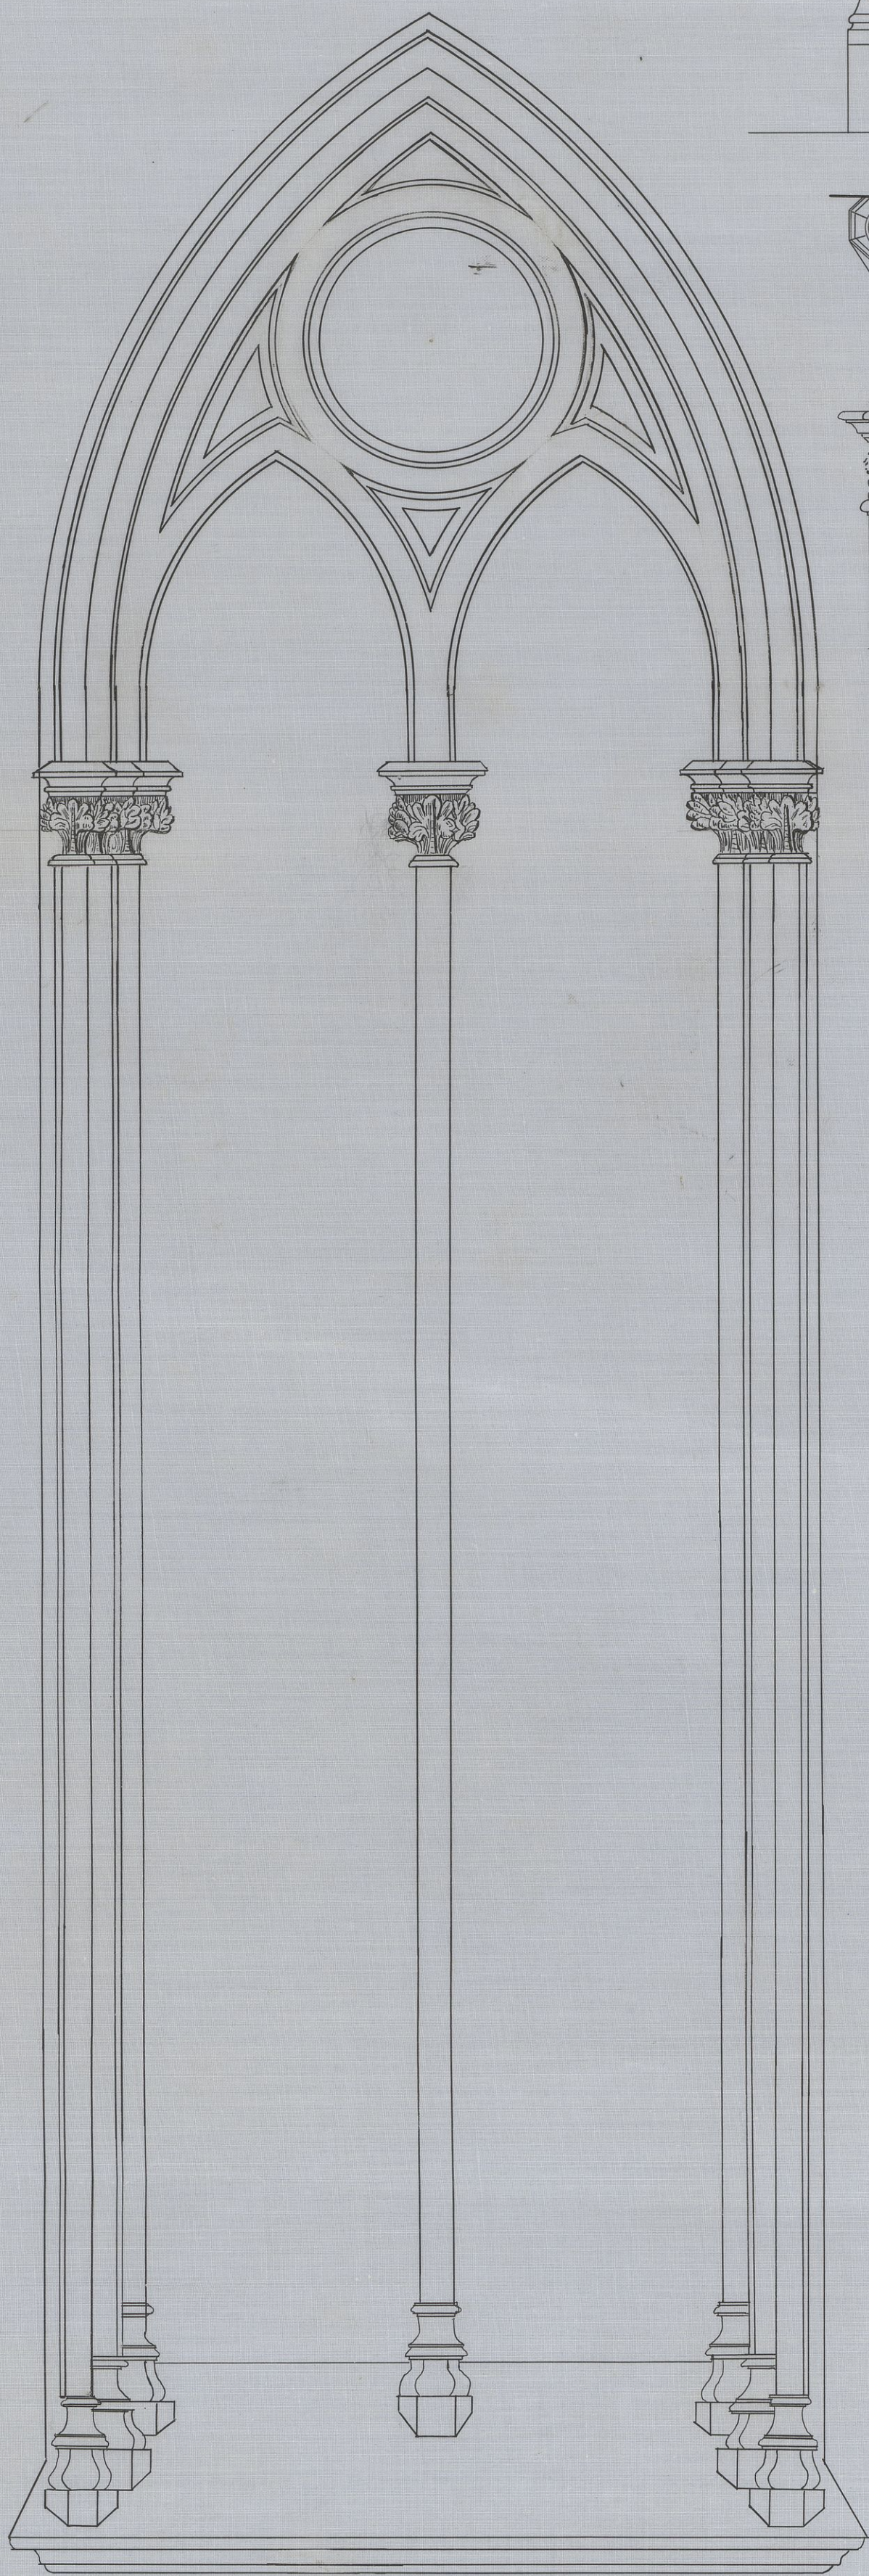

~ escala 1:125 ~