


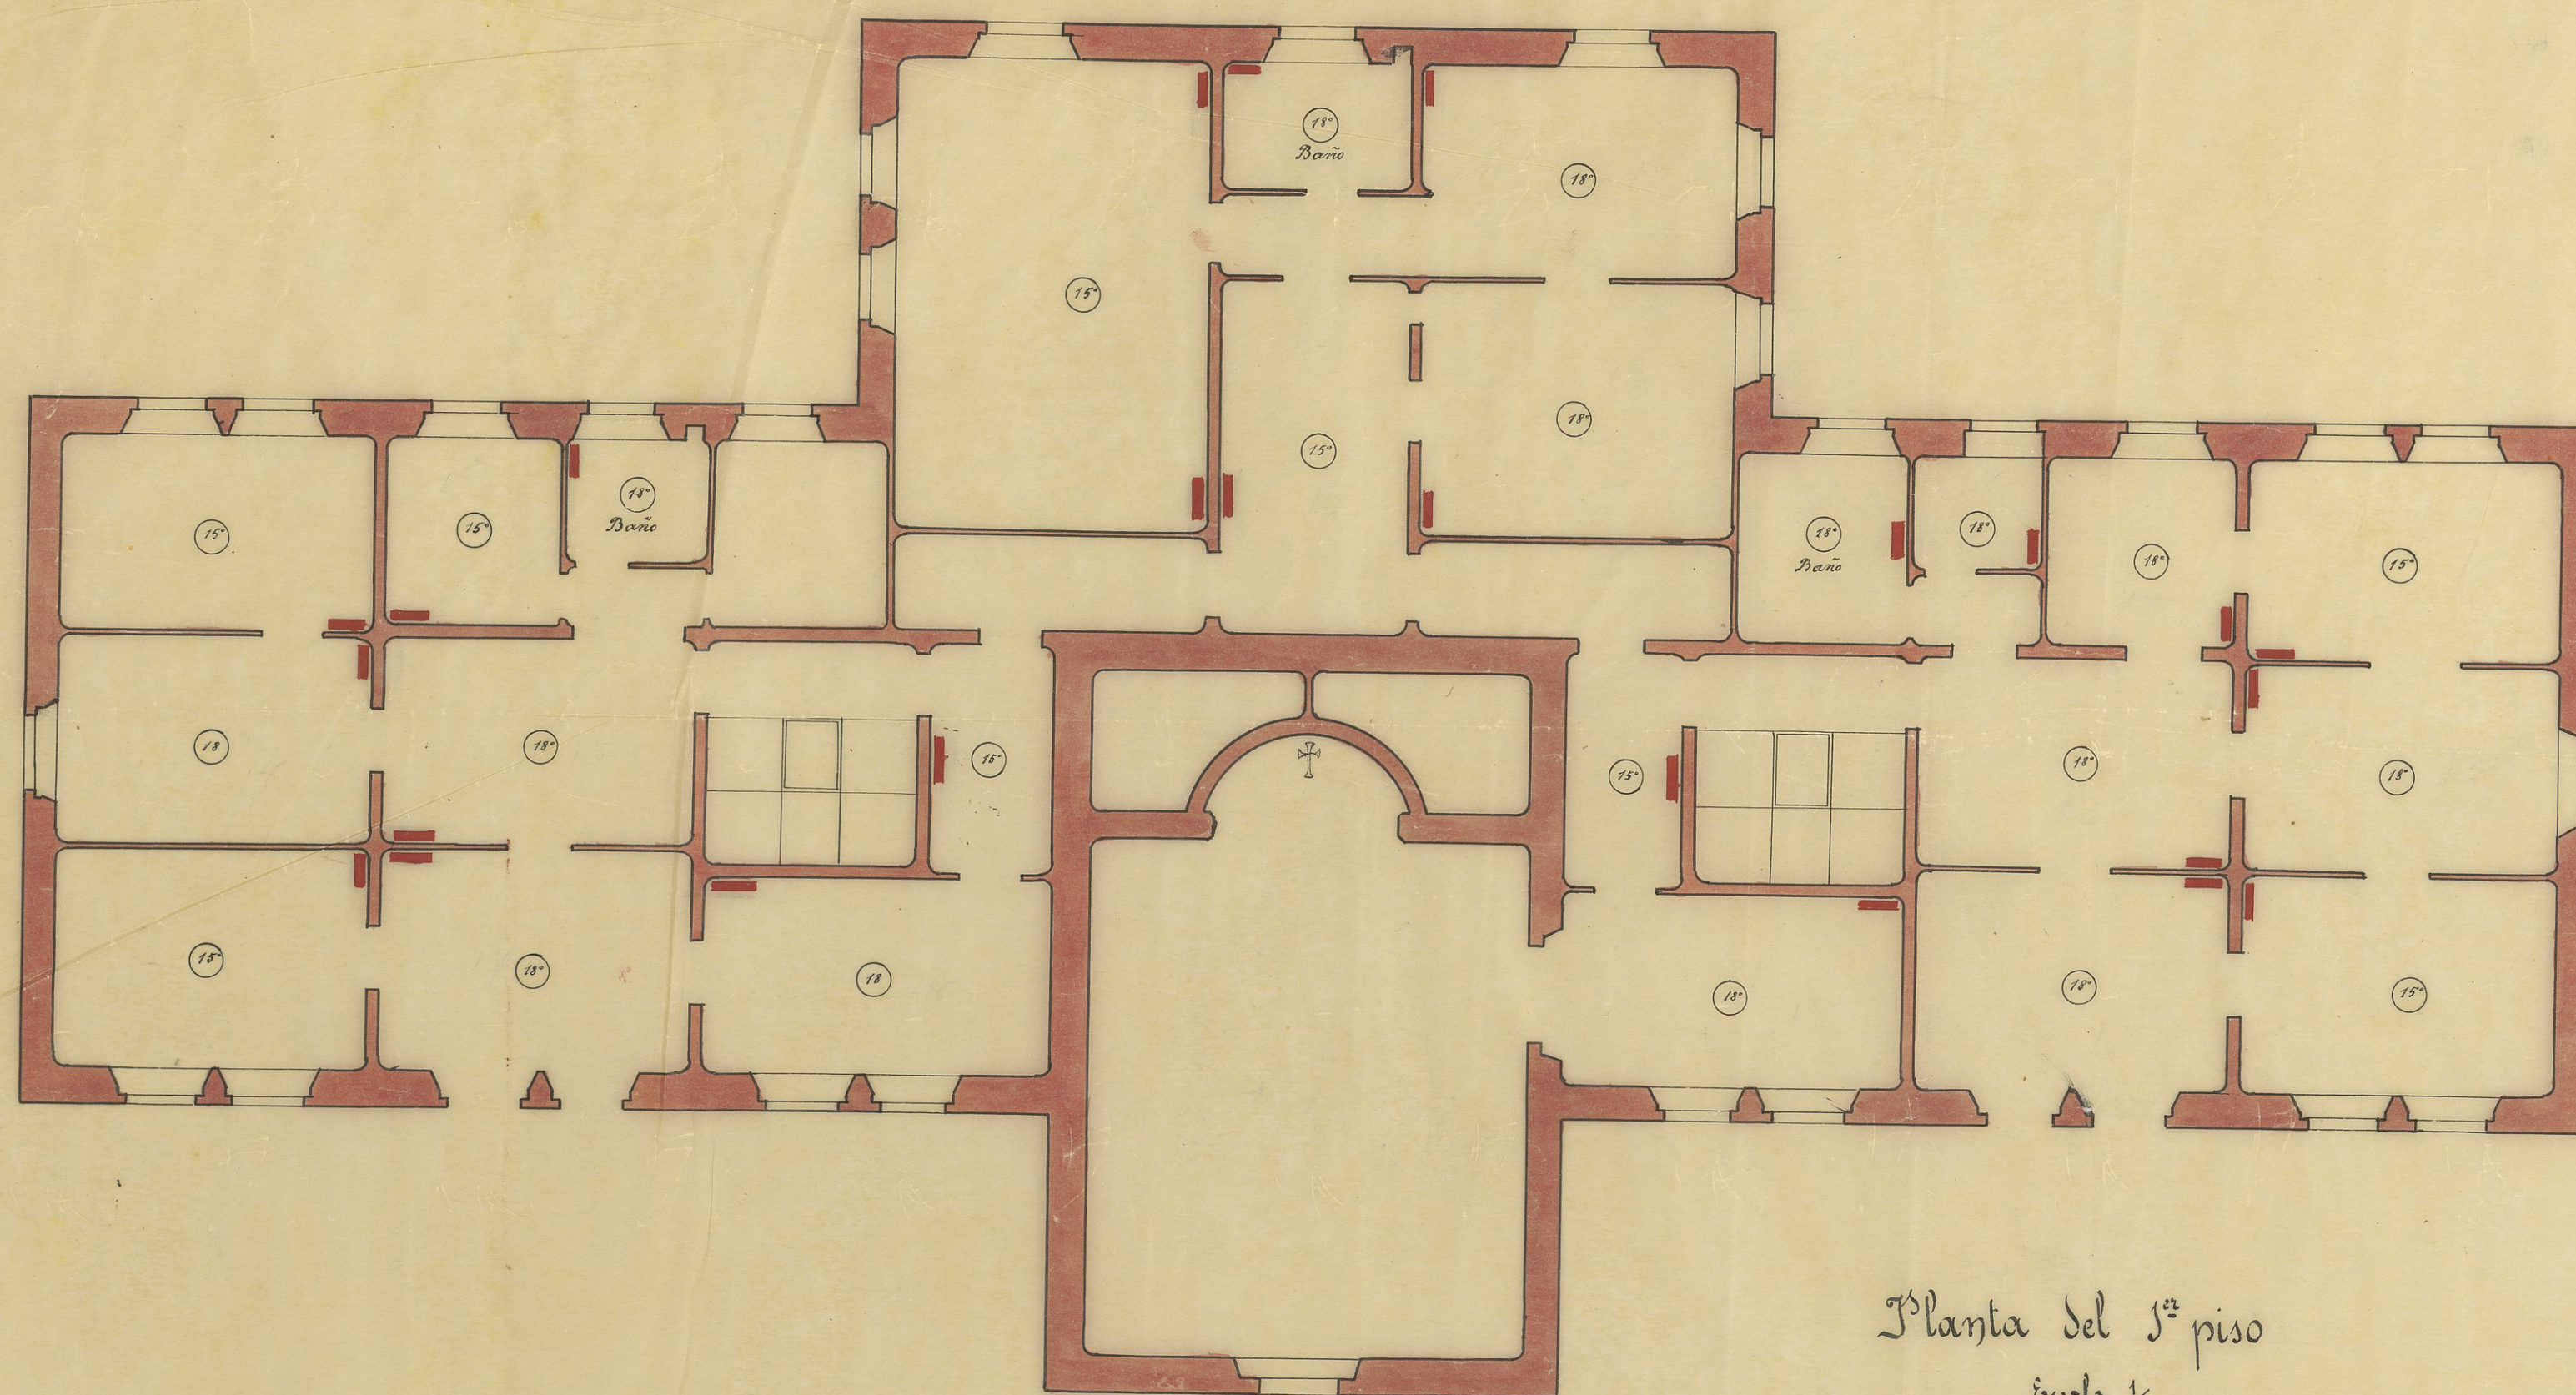

Planta del 1.^o piso
Escala $\frac{1}{100}$