



PLANTA 4^a
ESCALA 1/100

09/1 x 08/10 x 1/60

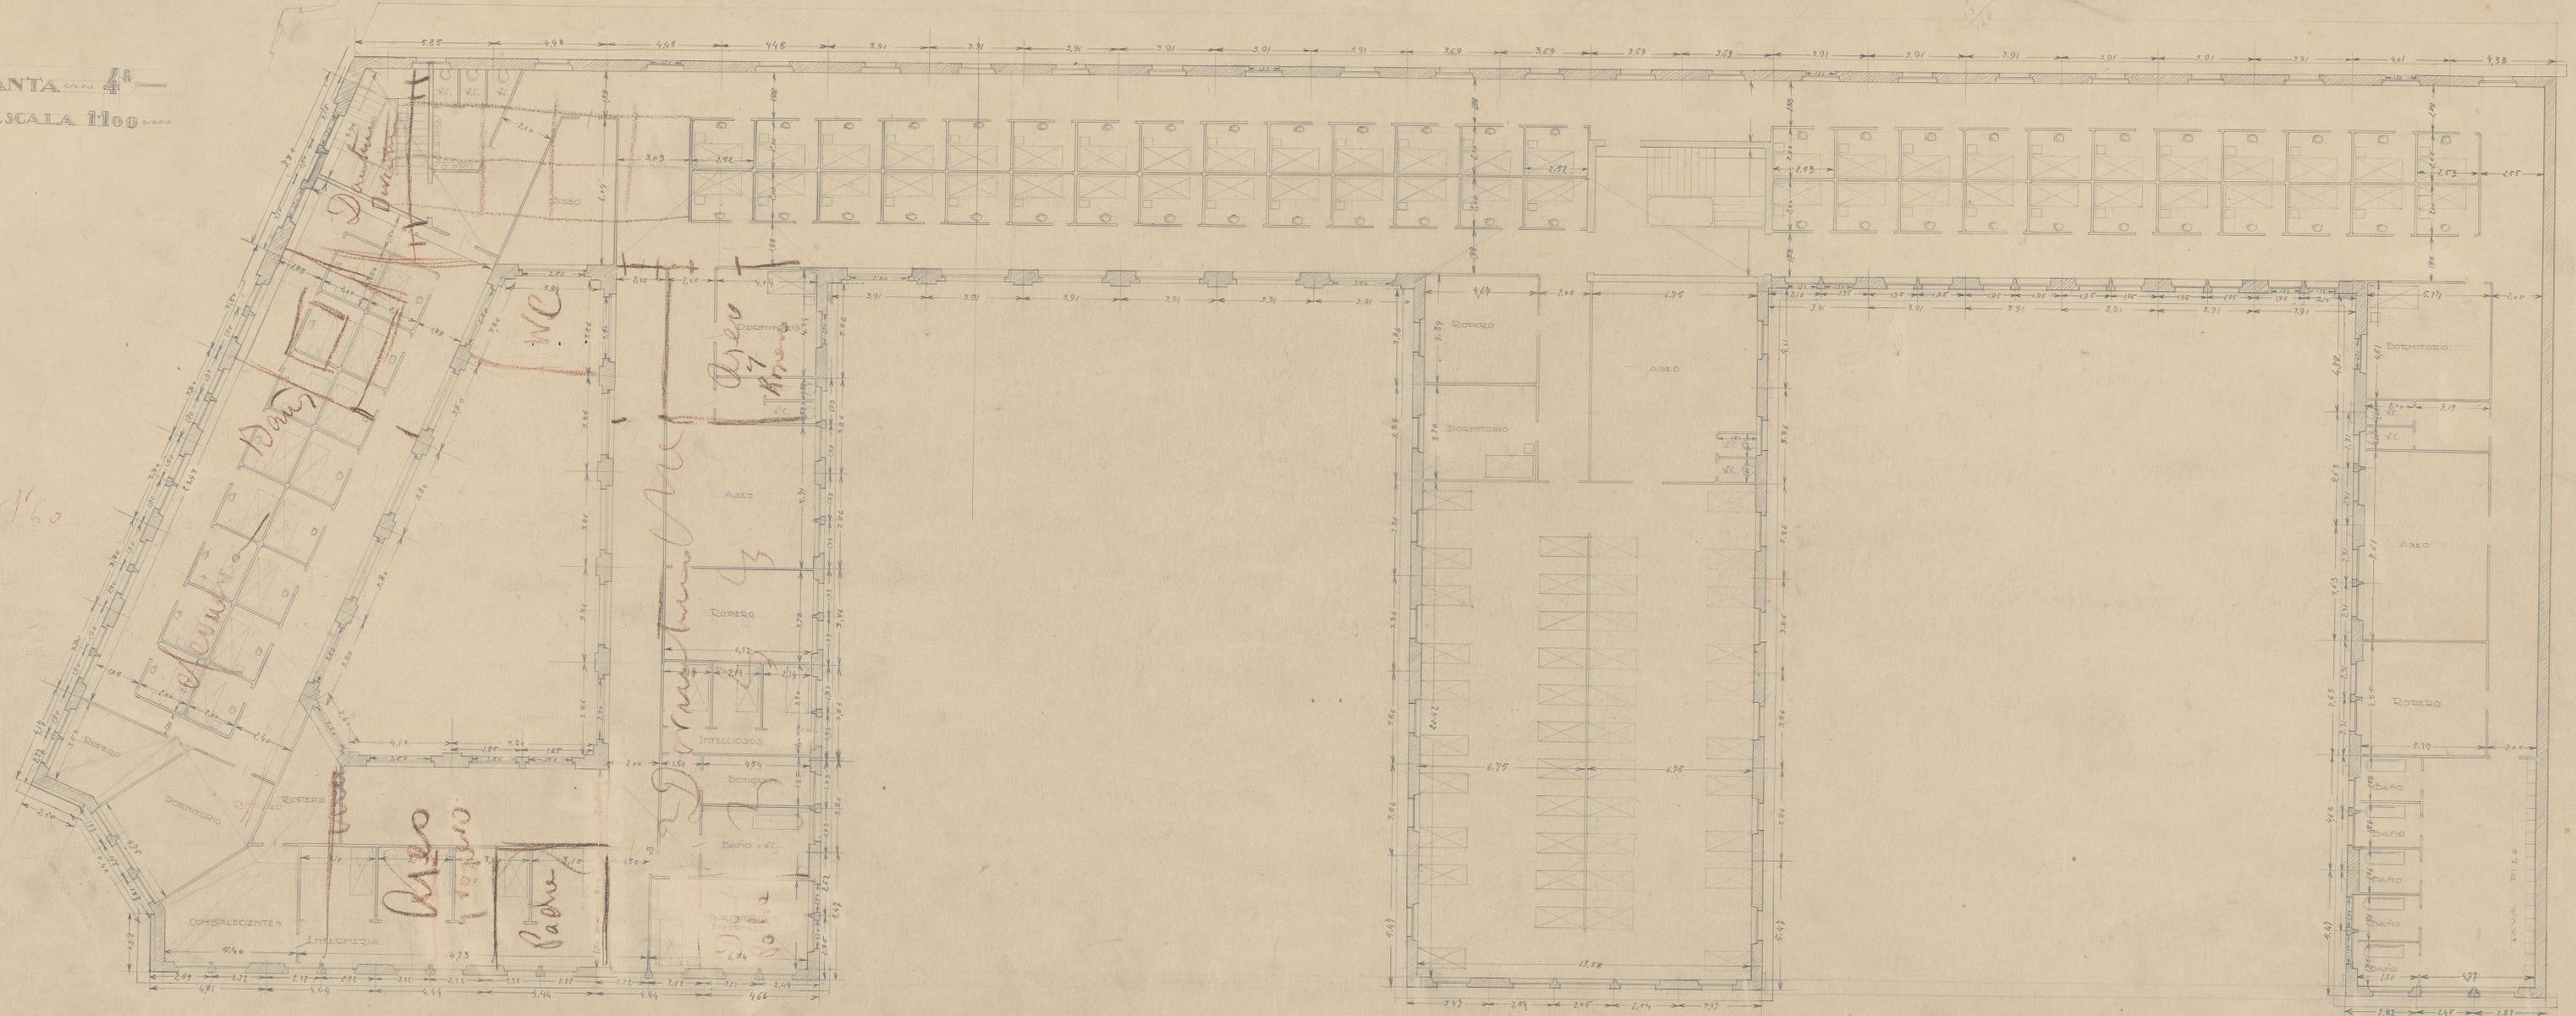

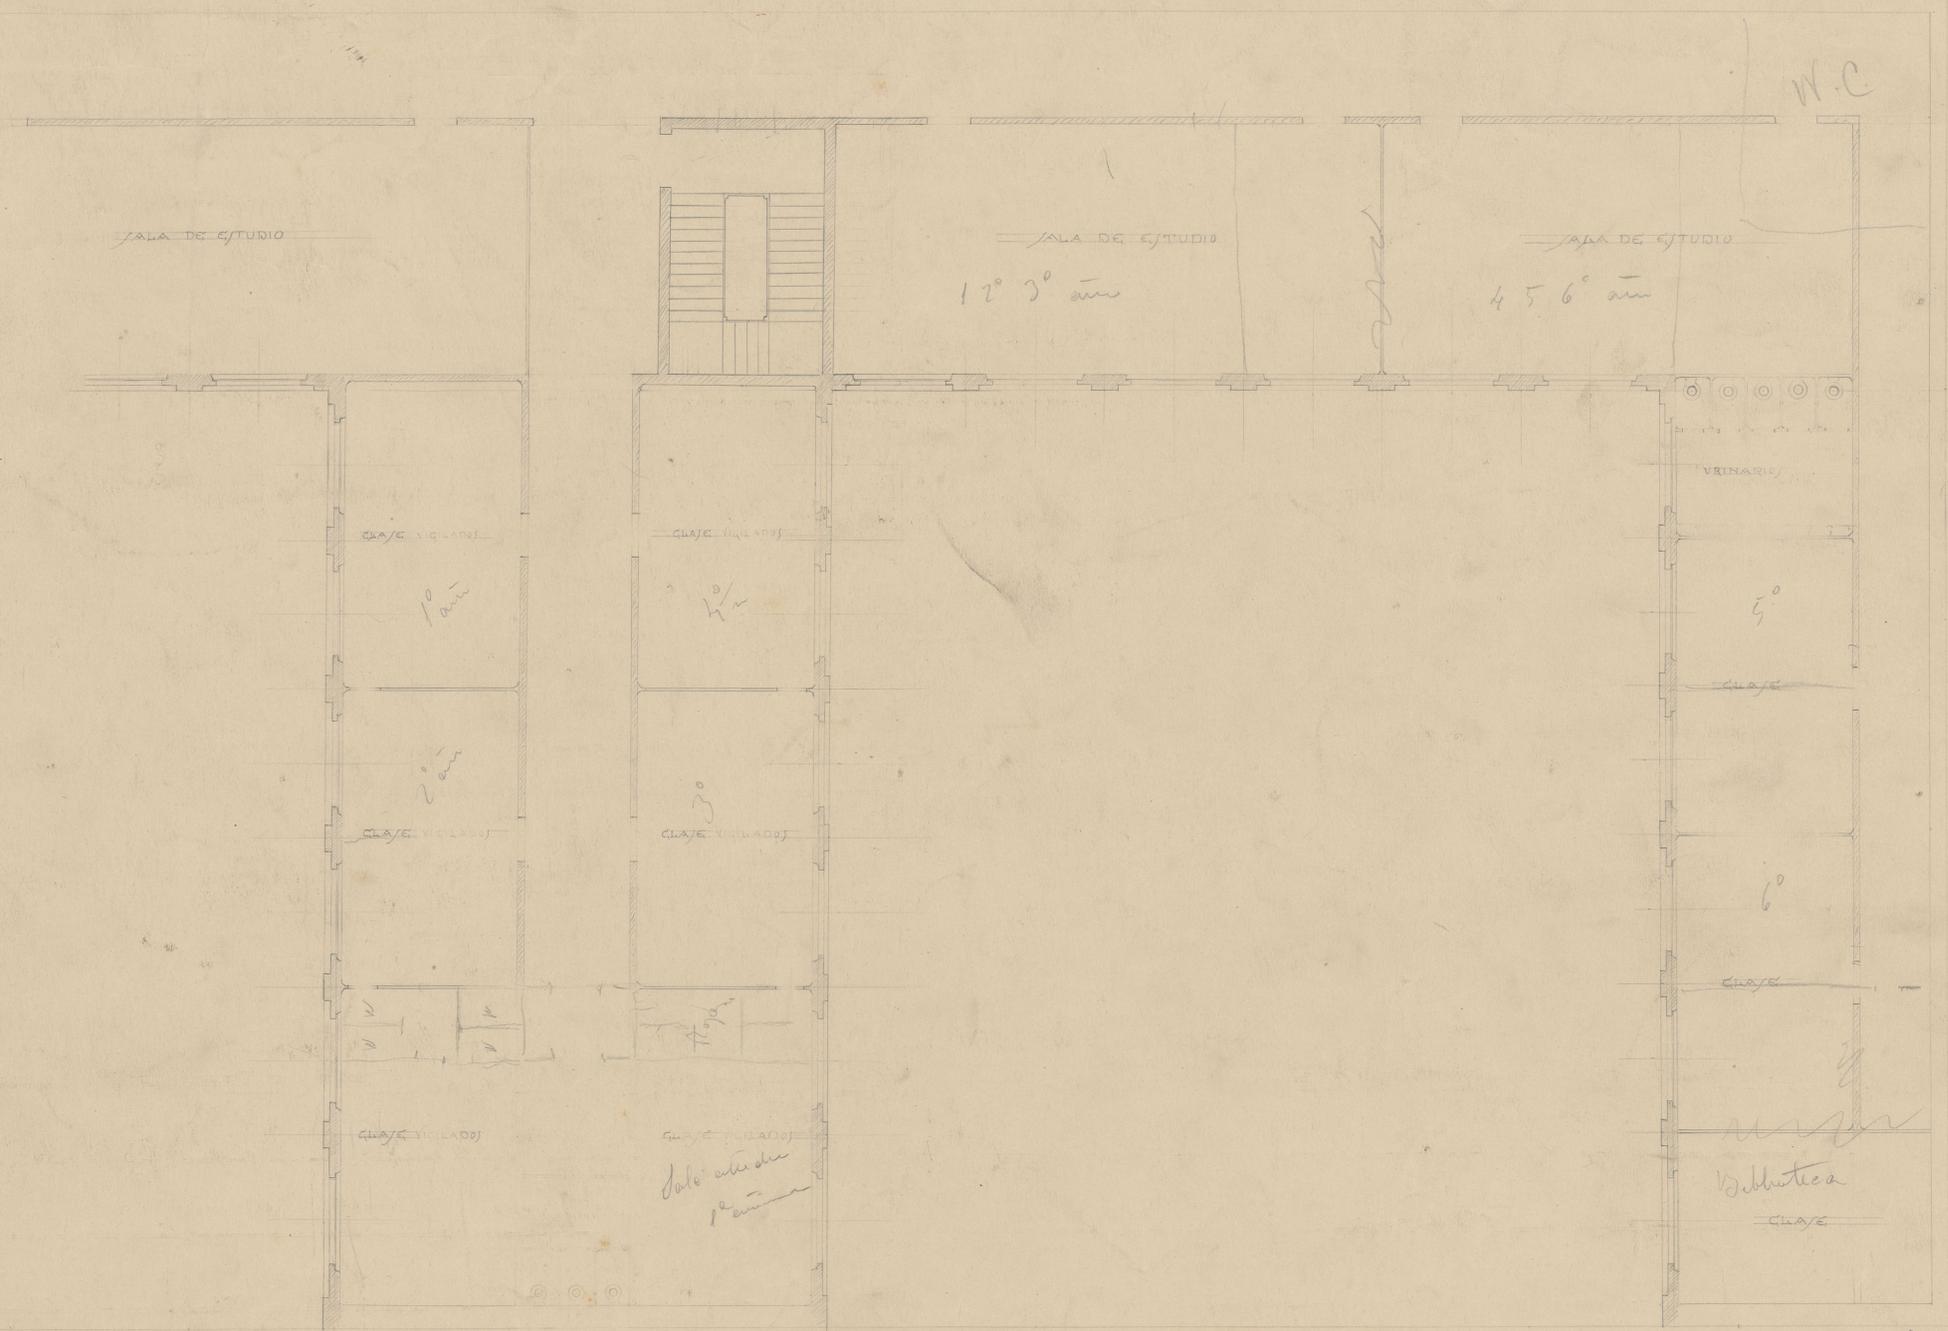

Instituto